




8383 WILSHIRE BLVD, 8TH FLOOR
BEVERLY HILLS, CA 90211
B-953964 310-295-2281

1200 ANGELO DR

Beverly Hills, California, 90210

Project:

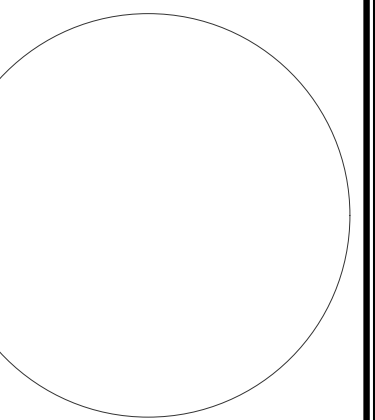

REASON
For
REV. BY
DATE




Date - Publish:
Date
Reason

JOB No:
201505-7735

DWG OF:
SITE PLAN

SHEET:

A-1.0

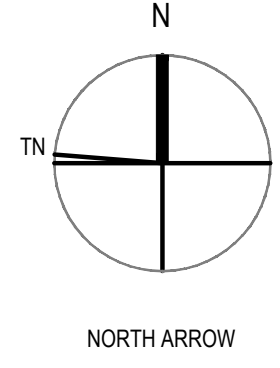 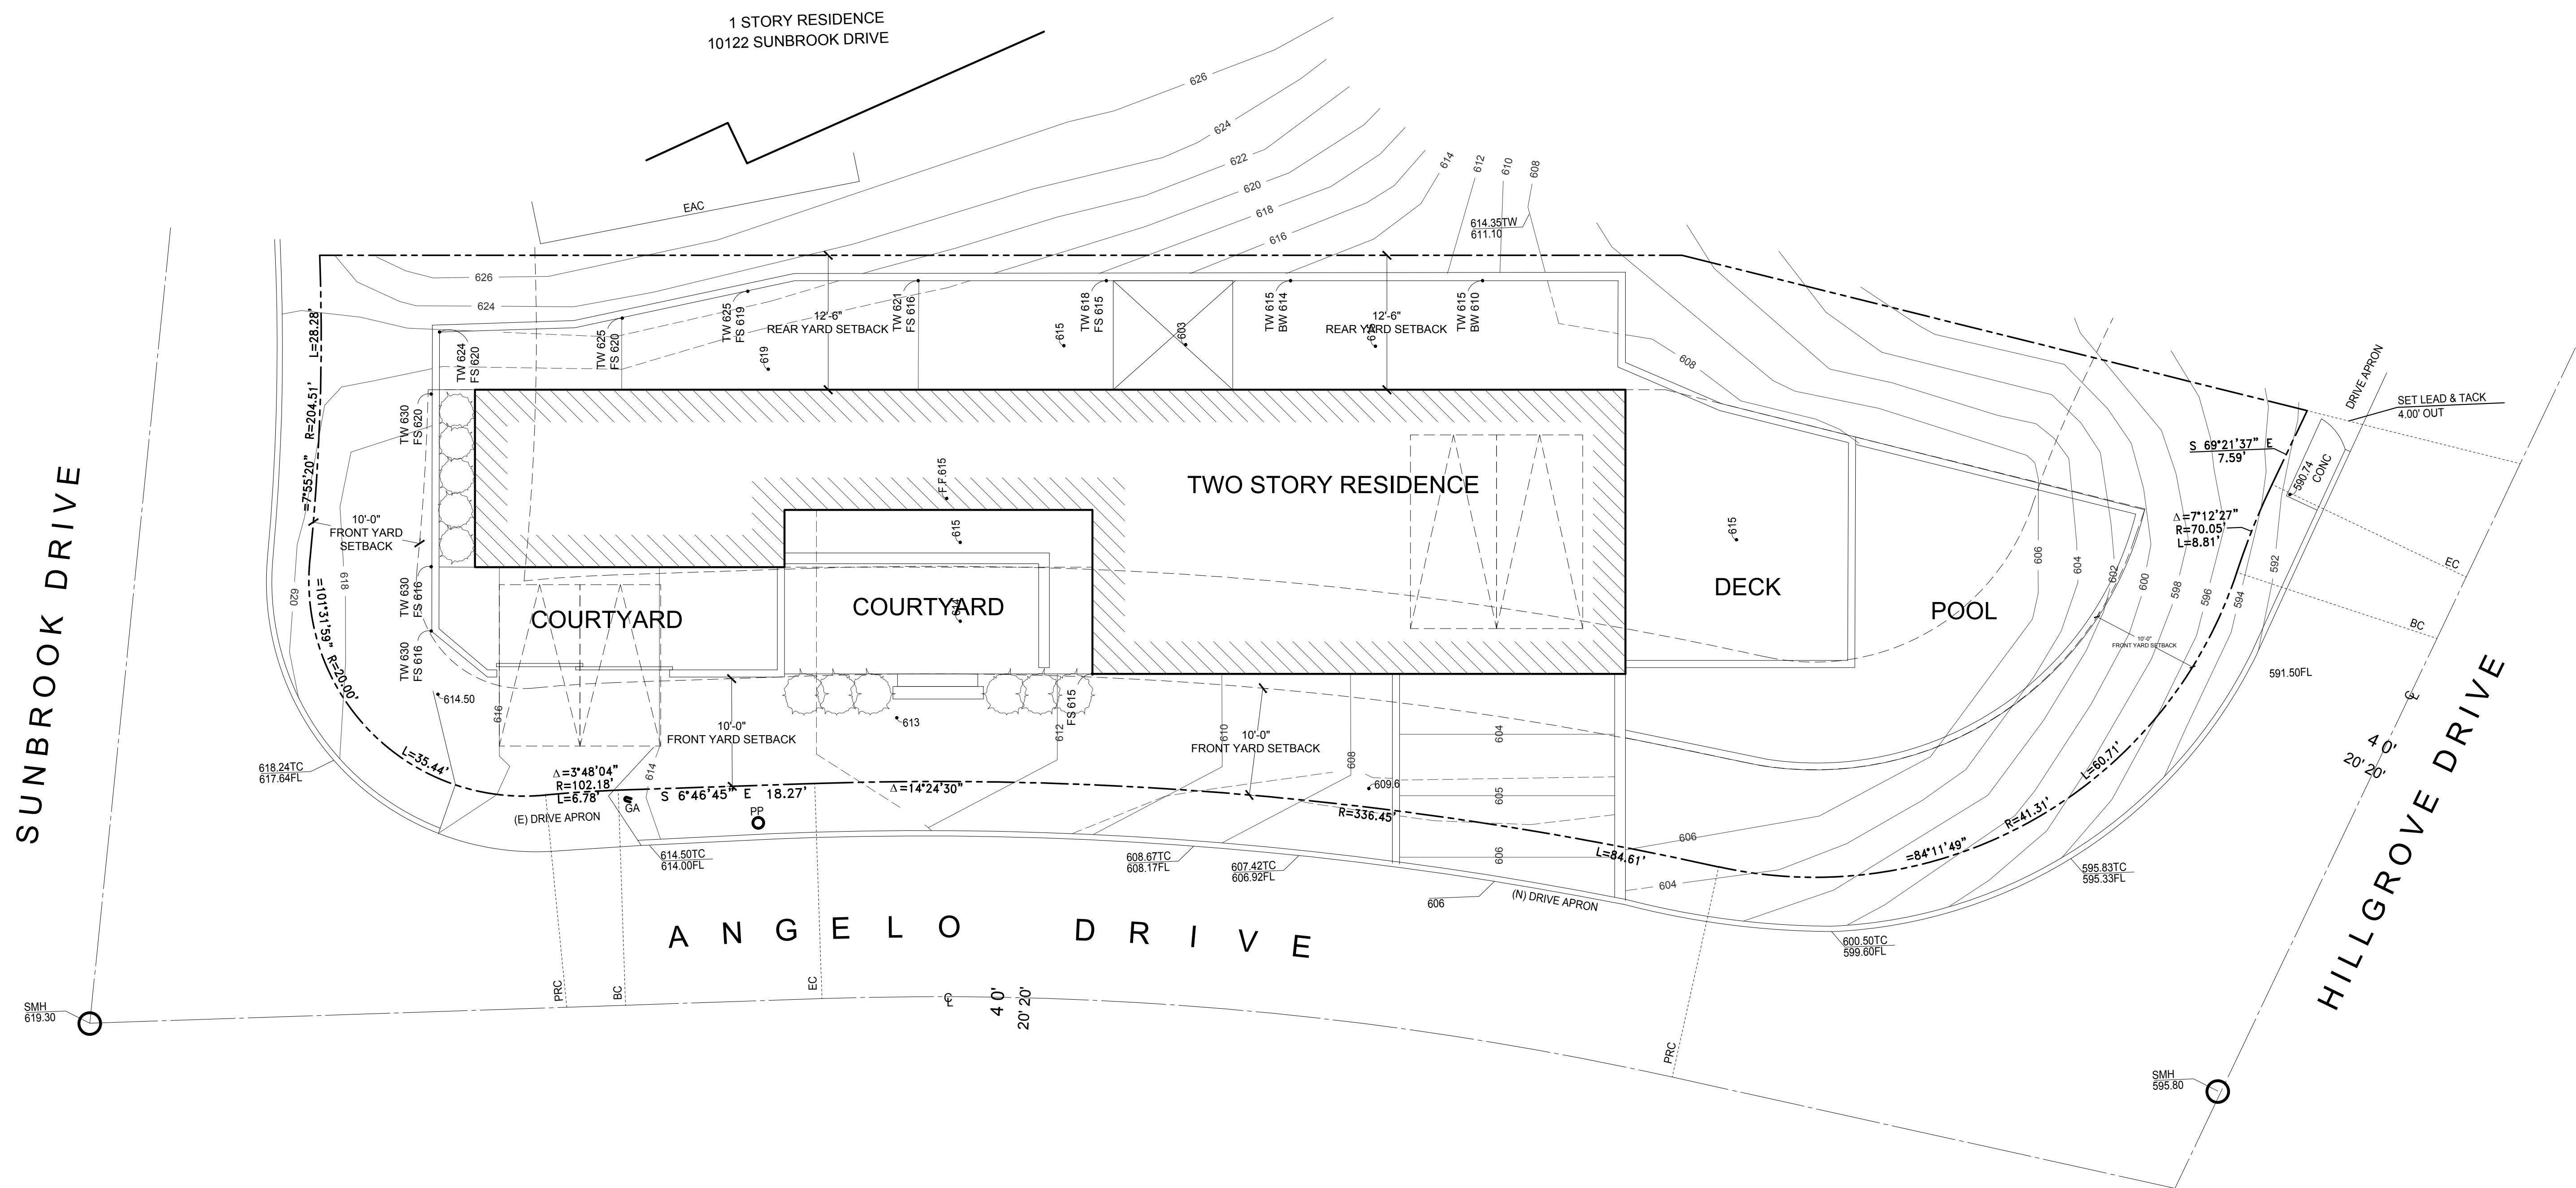

SITE PLAN 1
Scale: 1/8"=1'-0"

SUNBROOK DRIVE

1 STORY RESIDENCE
10122 SUNBROOK DRIVE

TWO STORY RESIDENCE

COURTYARD

COURTYARD

DECK

POOL

ANGELO DRIVE

HILLGROVE DRIVE