



SITE PLAN KEY

INSIDE OUTSIDE

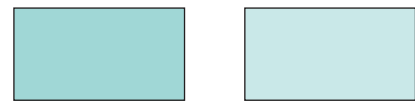


UNIT 2830 LIVING AREA: 1017 S.F.

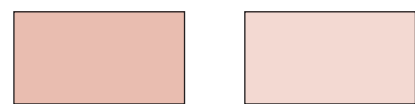


UNIT 2832 LIVING AREA: 1328 S.F.



UNIT 3-ADU LIVING AREA: 450 S.F.

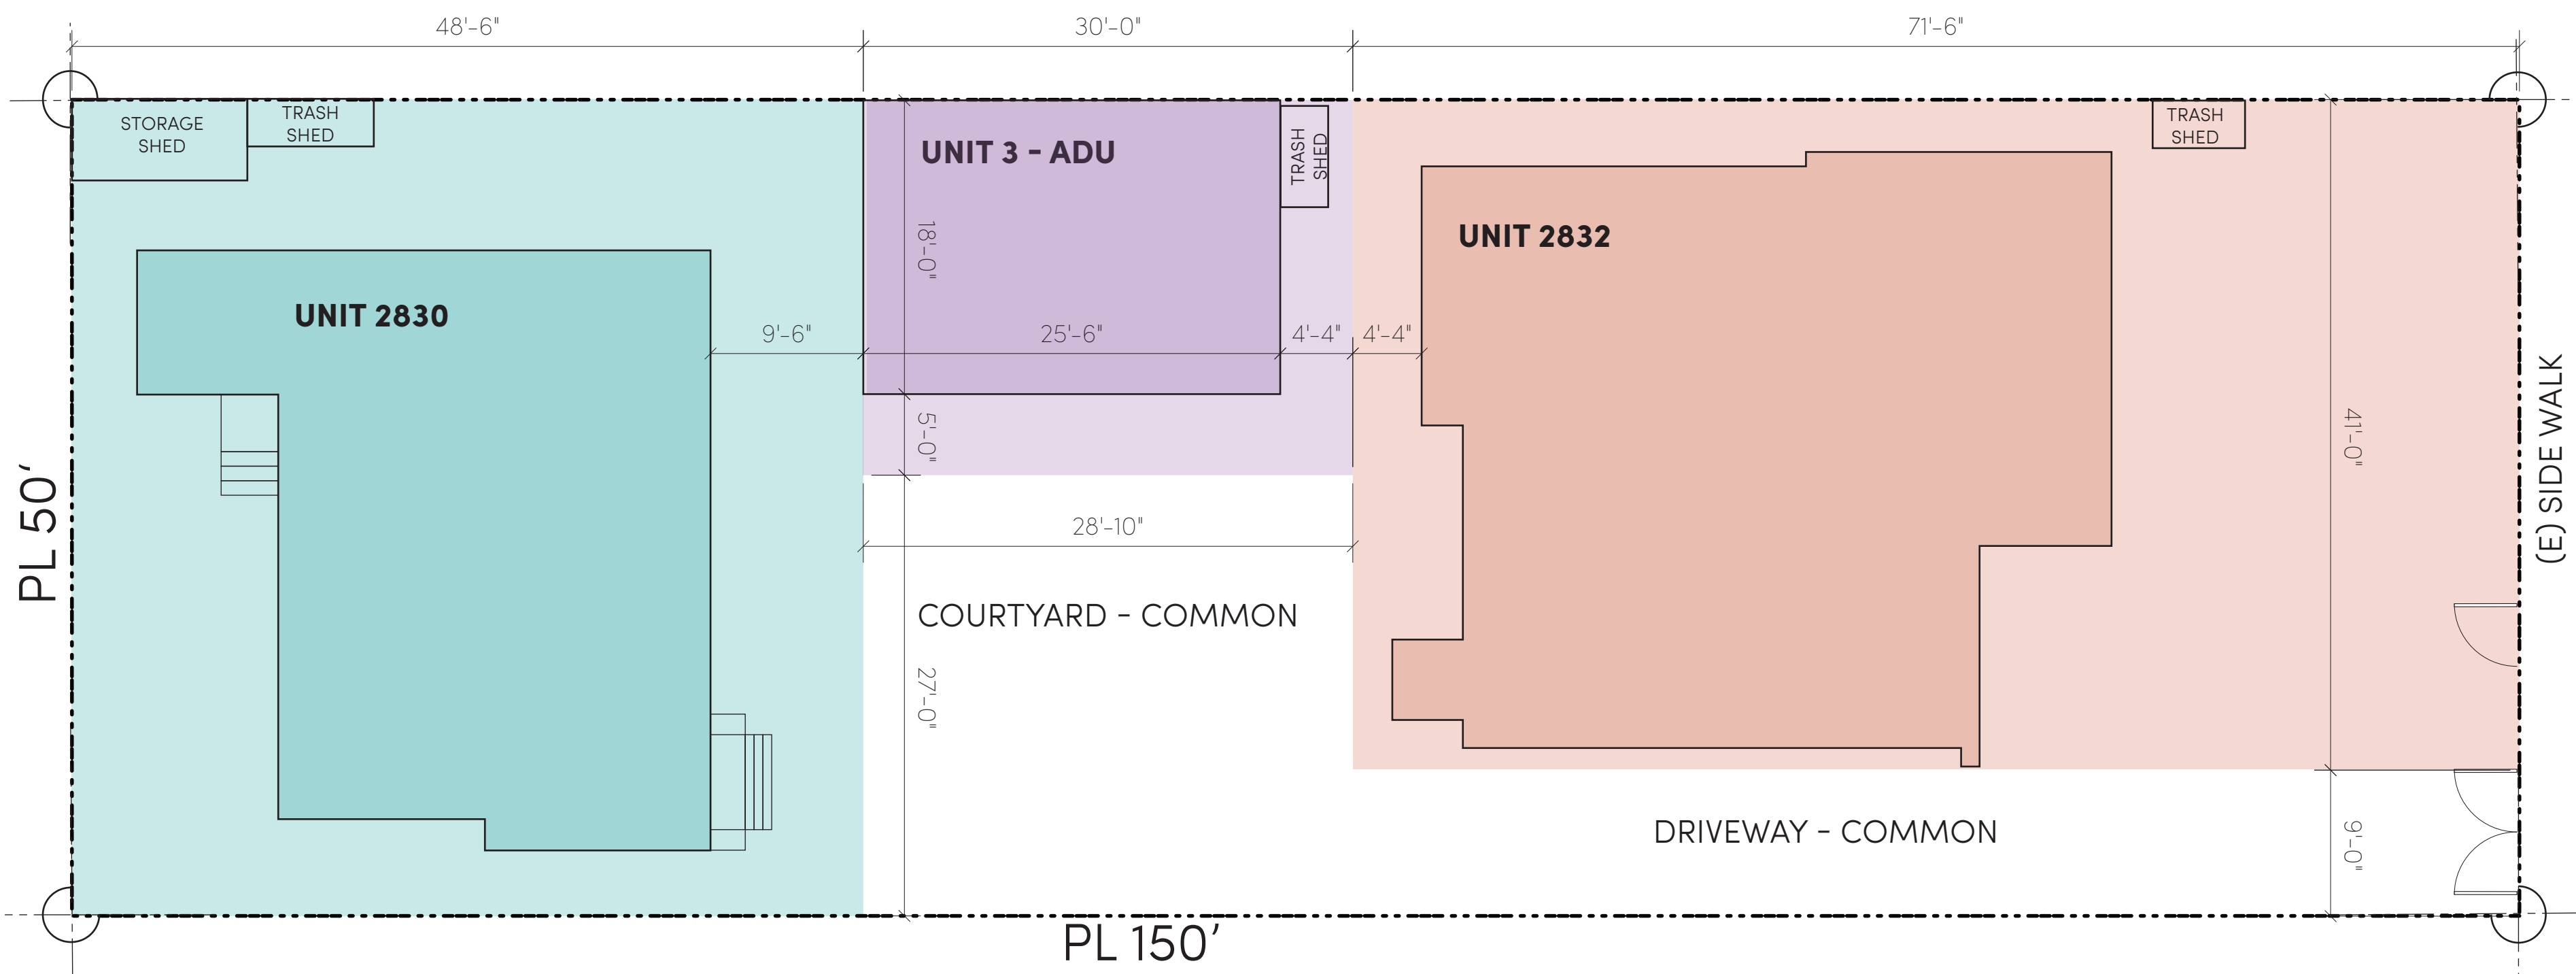

1 SITE PLAN
SCALE 1/8" = 1'

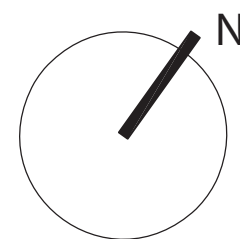

MATTERS
O — F
SPACE

5005 YORK BLVD
LA, CA 90042
323 743 3267

REV:	
REV:	
REV:	
REV:	

REV:	
REV:	
REV:	
REV:	

CLIENT: Konstantin Gabbro
PROJECT: 2832 West AVE 33
TITLE: site plan
SCALE: 1/8" = 1'-0"
DATE: 01.04.2020

THIS DRAWING REPRESENTS DESIGN CONCEPTS ONLY. THE BUILDER IS ENTIRELY RESPONSIBLE FOR STRUCTURAL INTEGRITY AND COMPLIANCE WITH APPROPRIATE FIRE, SAFETY AND BUILDING CODES. THE CONCEPTS AND DETAILS REPRESENTED HEREIN ARE THE SOLE PROPERTY OF MATTERS OF SPACE. ANY REPRODUCTION WITHOUT WRITTEN CONSENT IS PROHIBITED.

west ave 33



A-1