




A KITCHEN PLAN
1/2" = 1'-0"

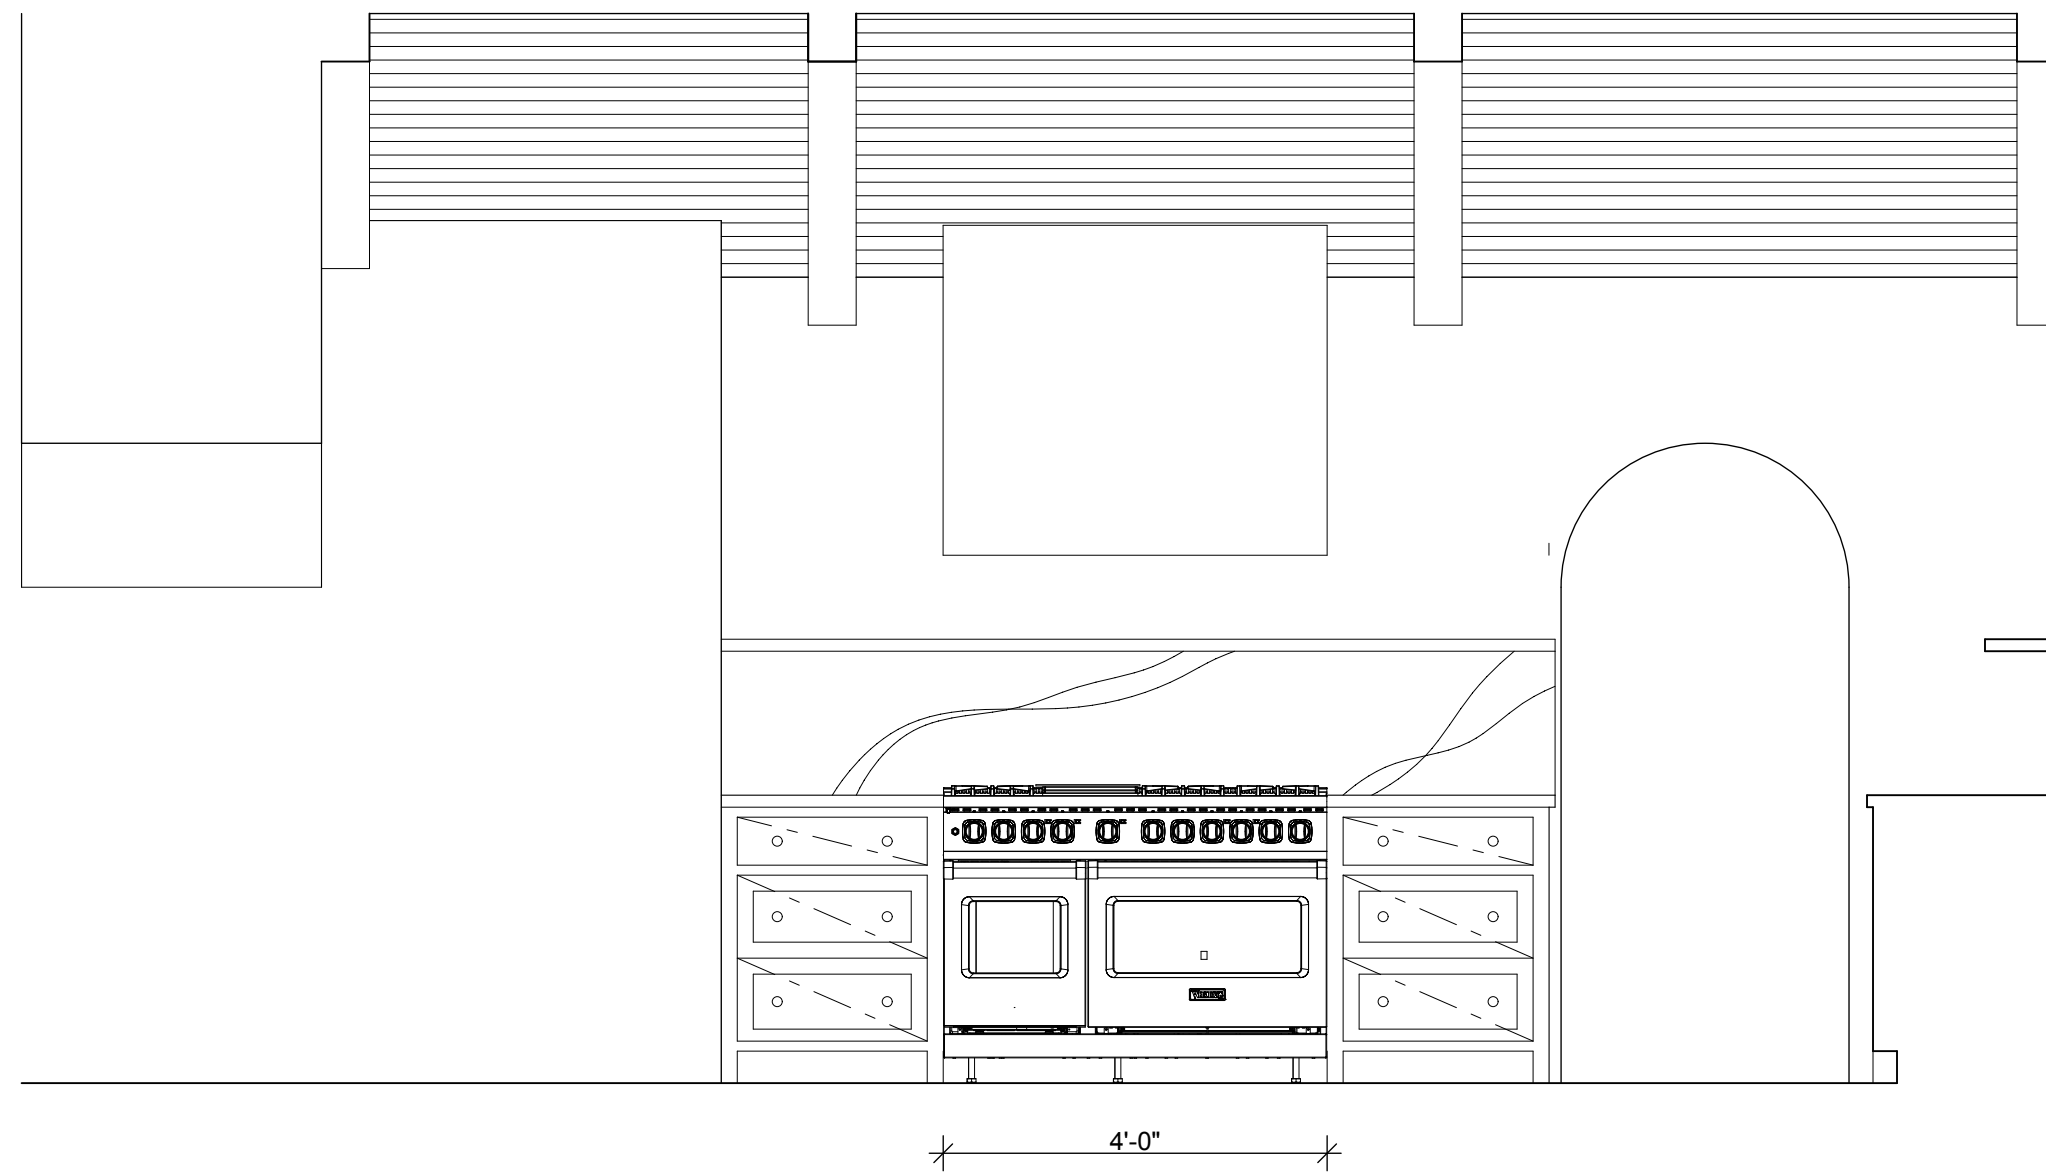


1 ELEVATION AT COOKTOP
1/2" = 1'-0"

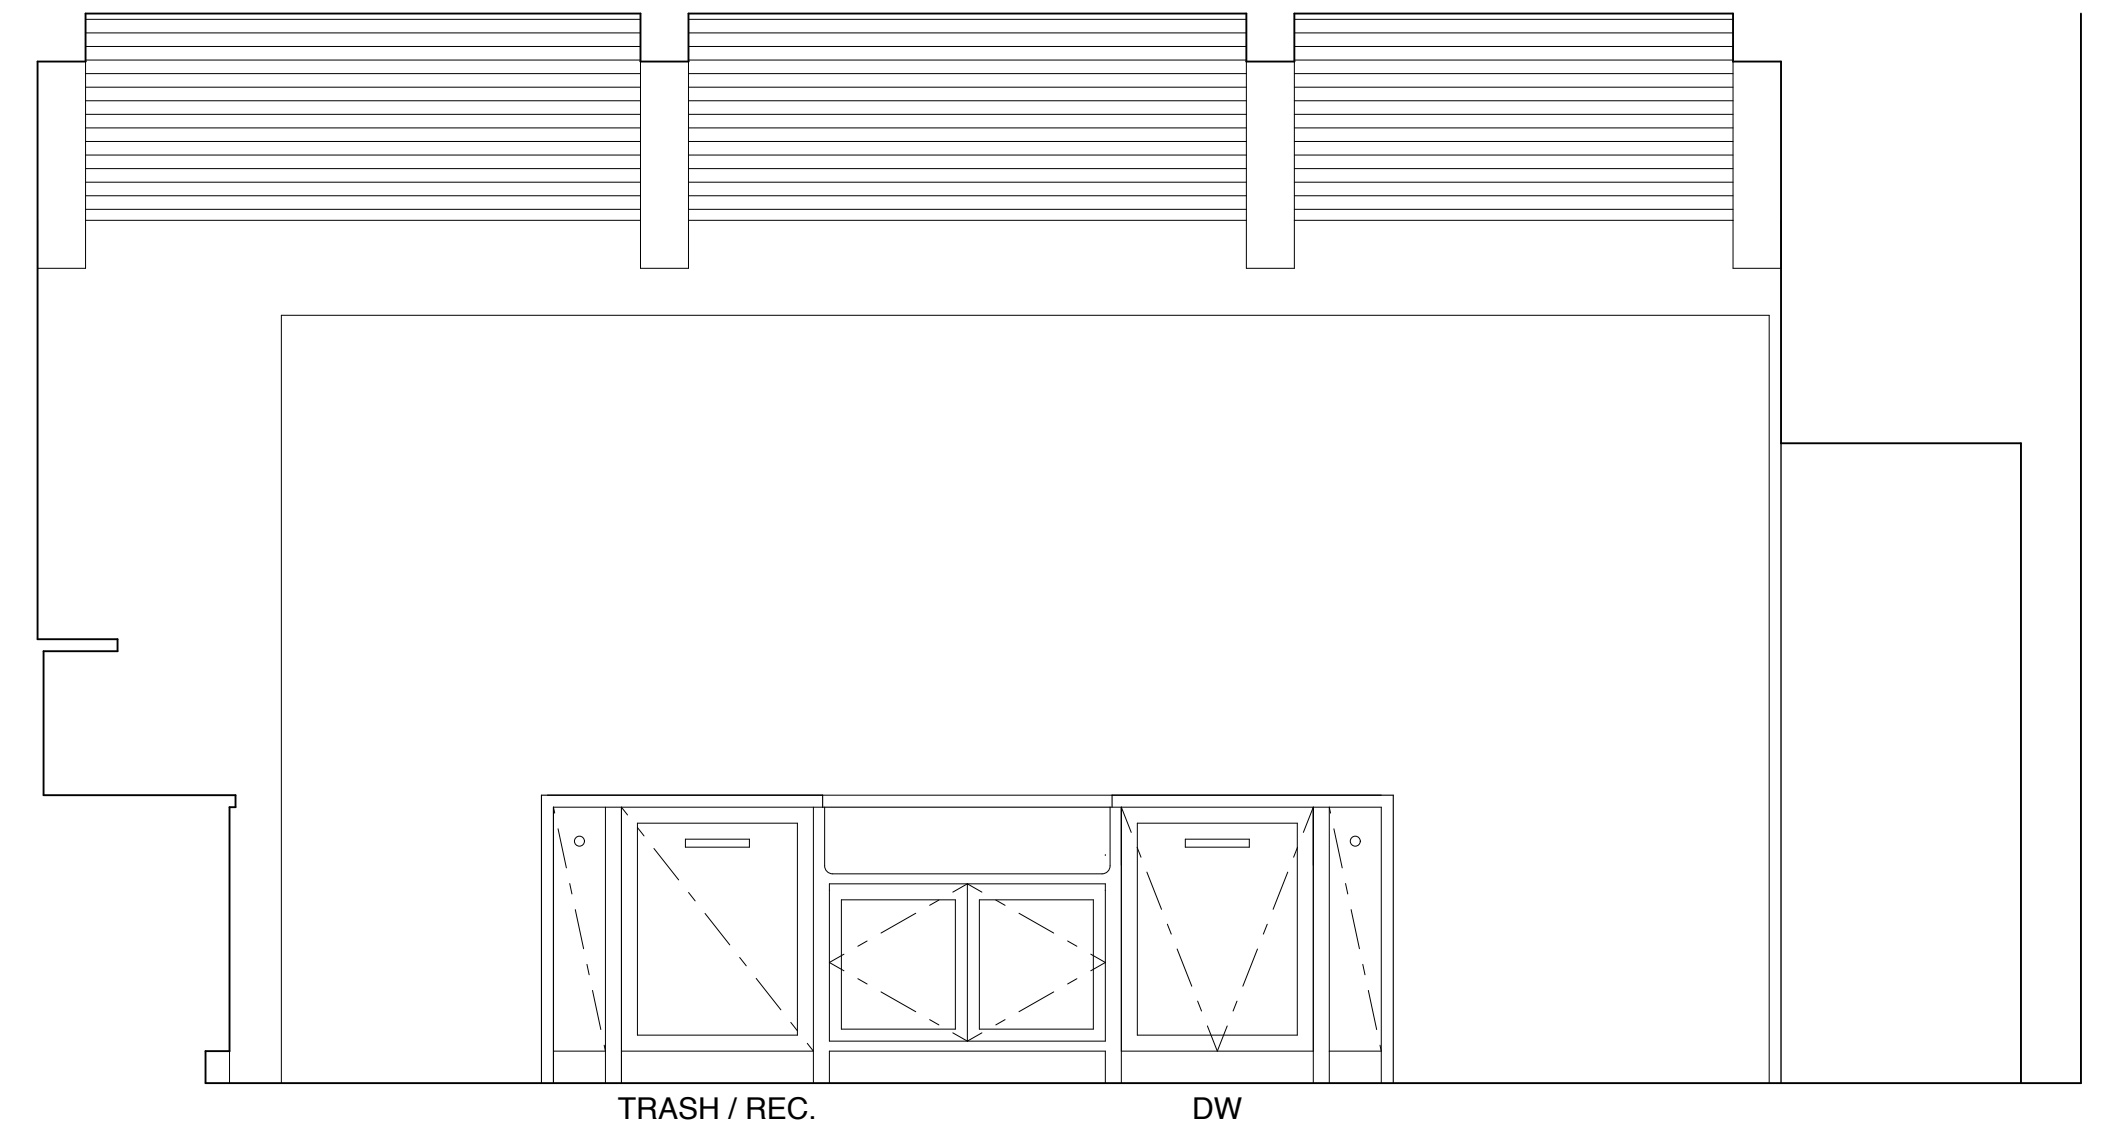


2 ELEVATION AT ISLAND (SINK)
1/2" = 1'-0"

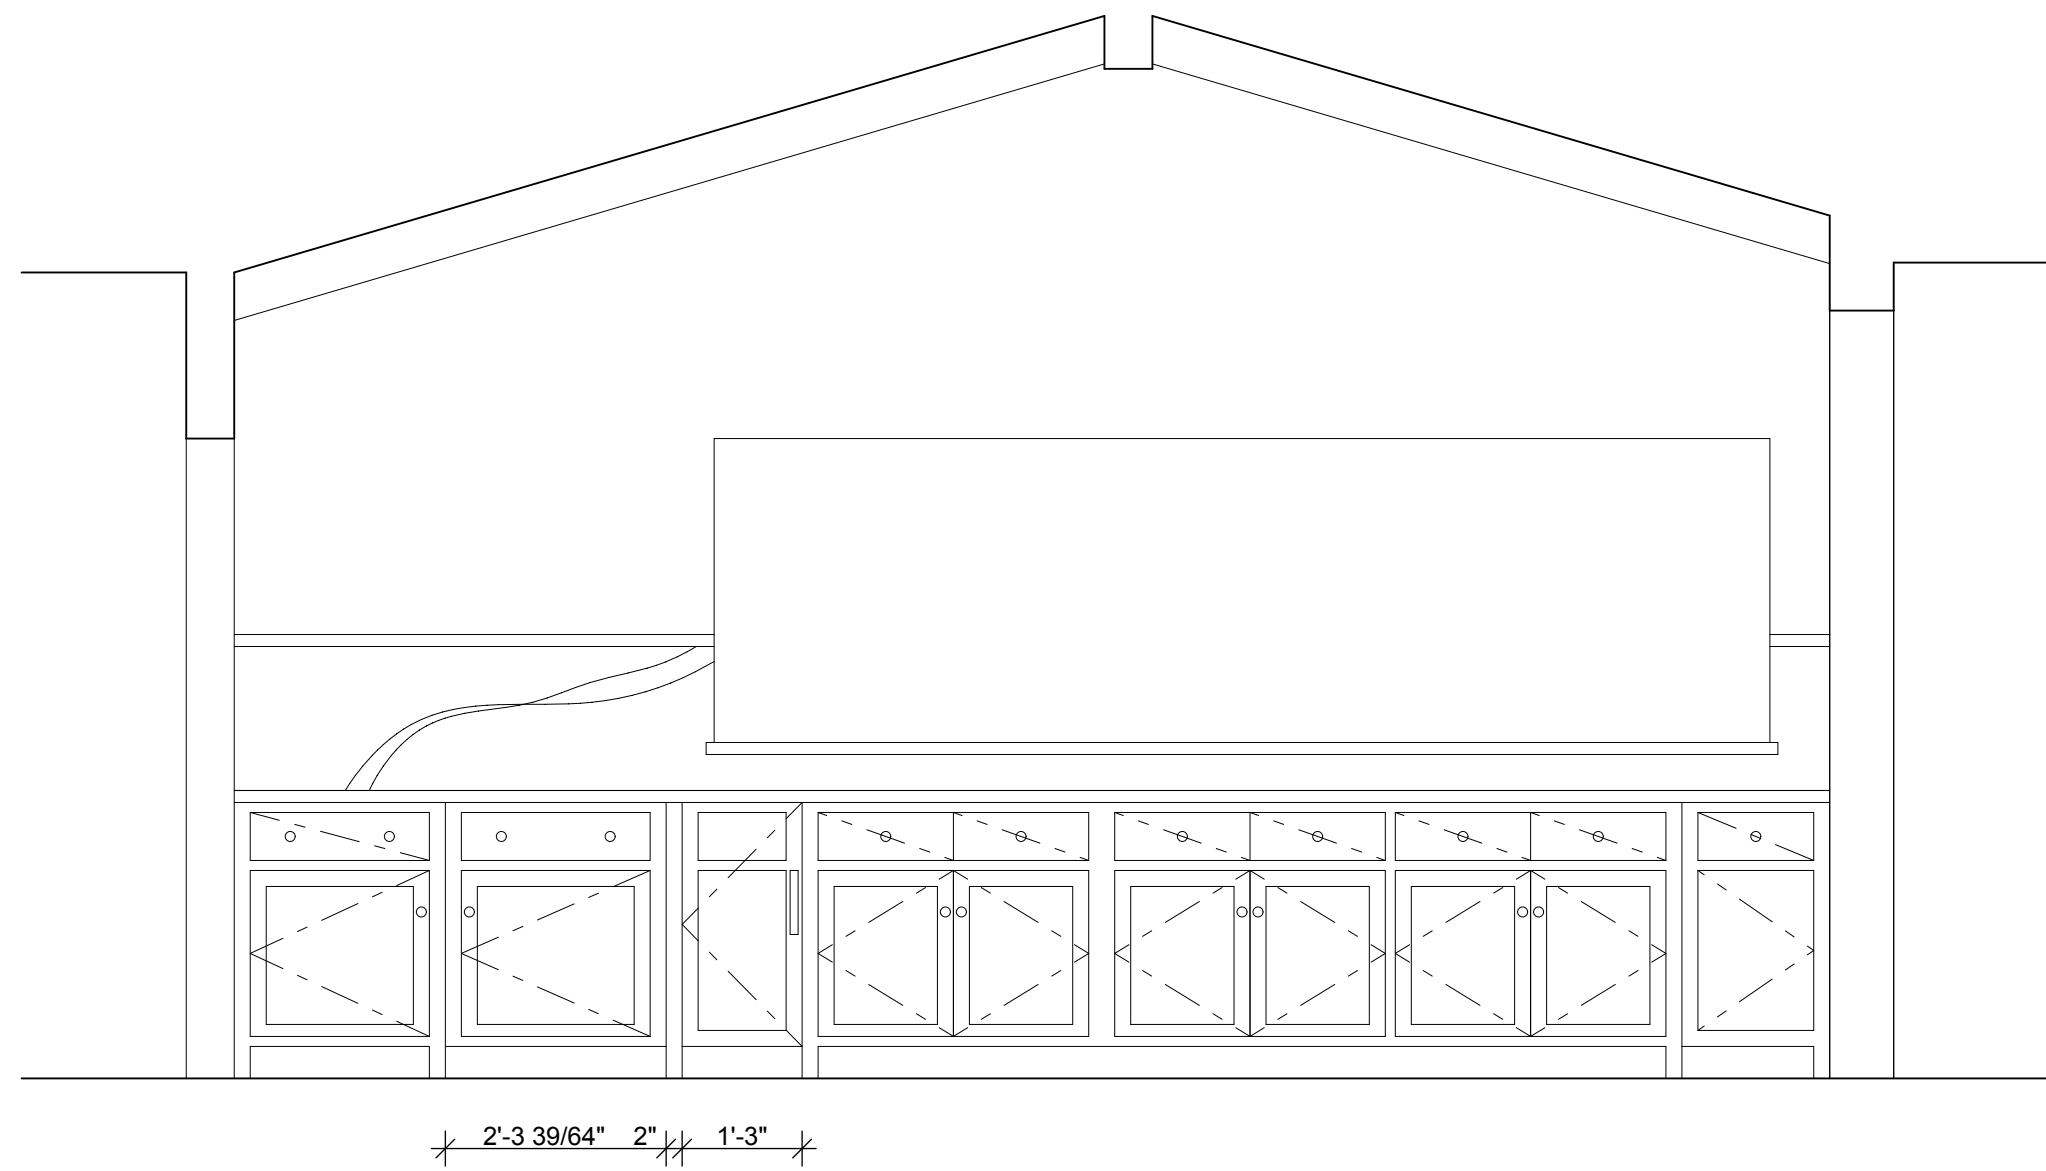


3 ELEVATION AT WINDOW
1/2" = 1'-0"

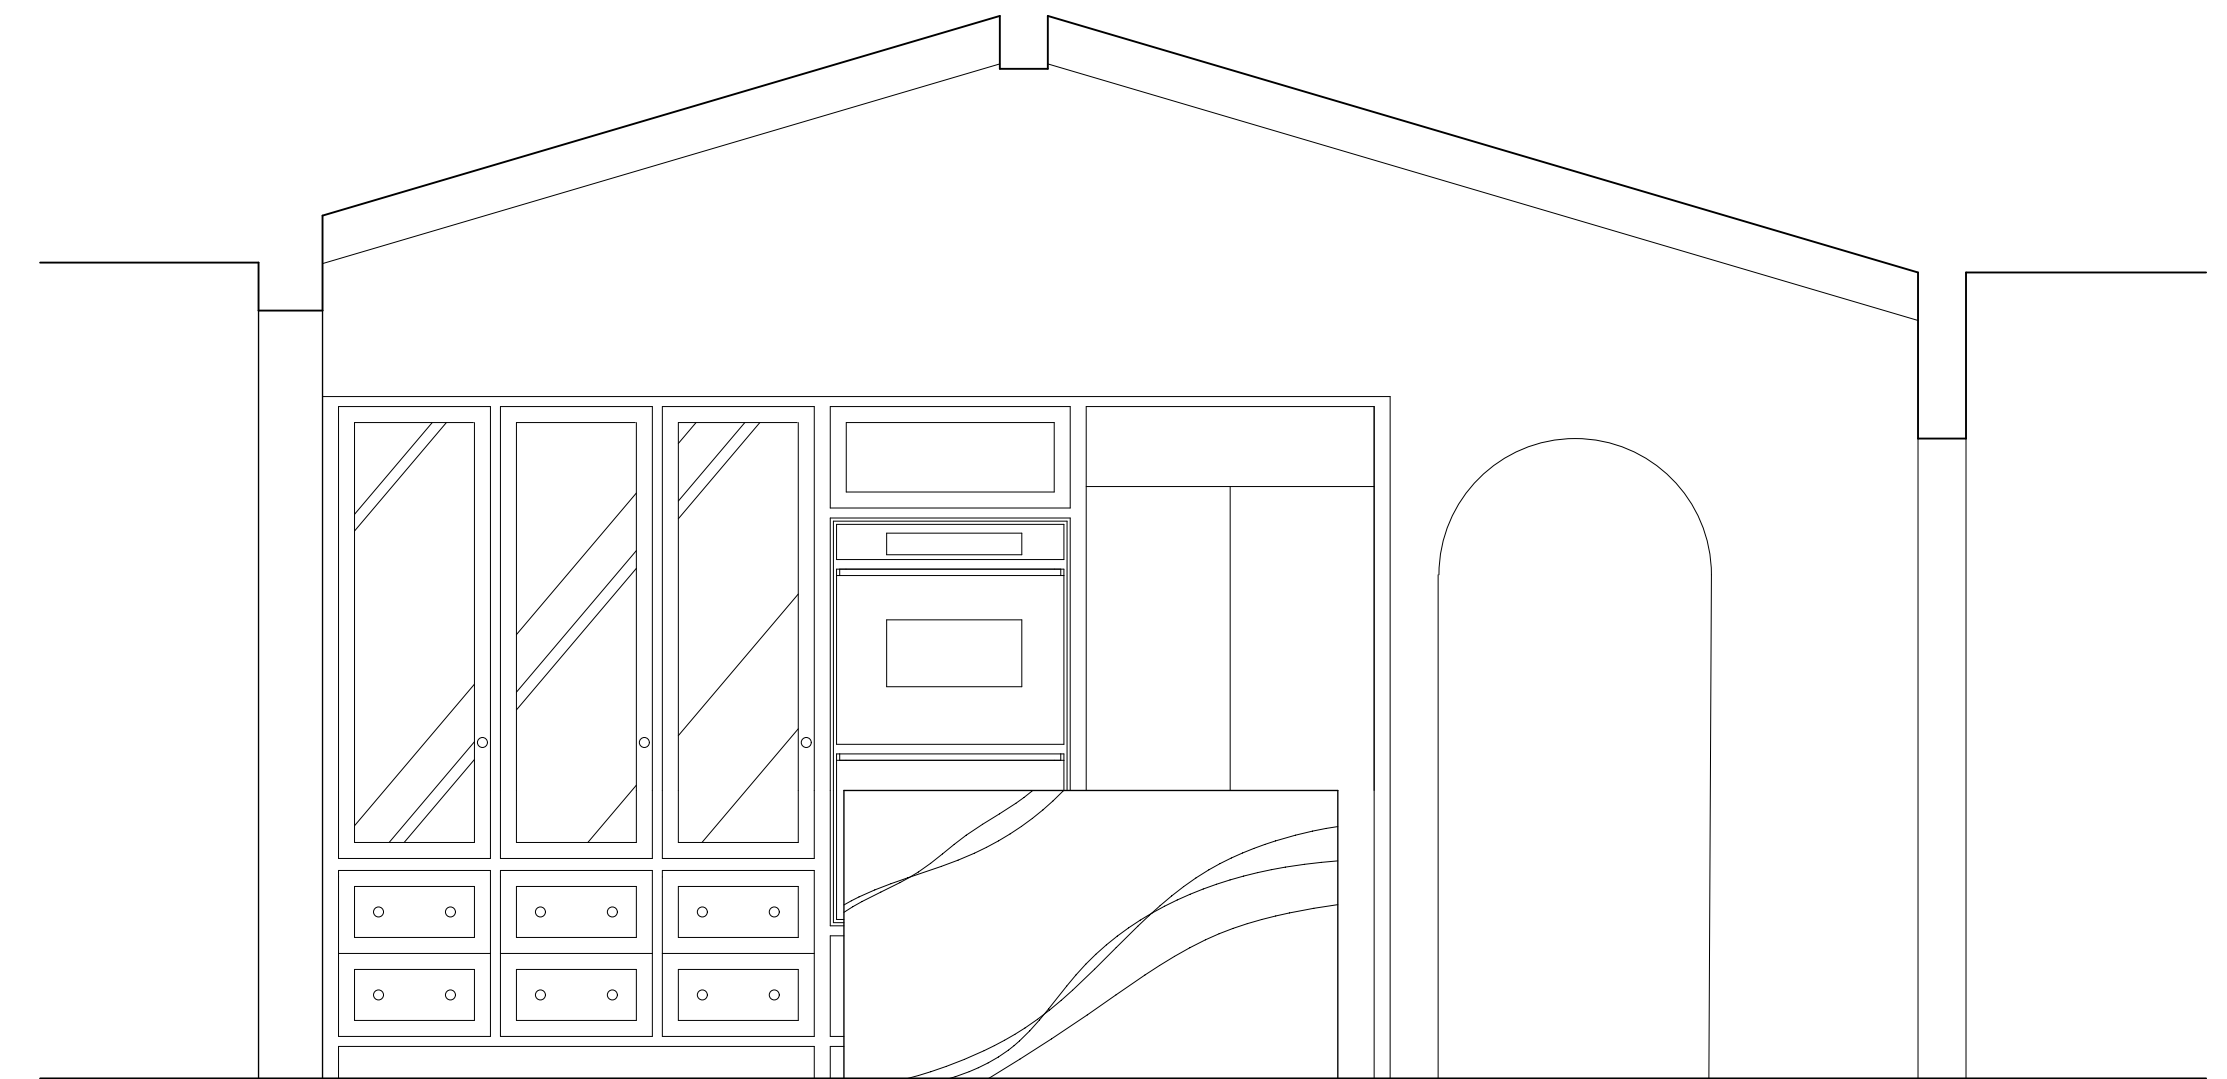

4 ELEVATION AT ISLAND (SIDE)
1/2" = 1'-0"

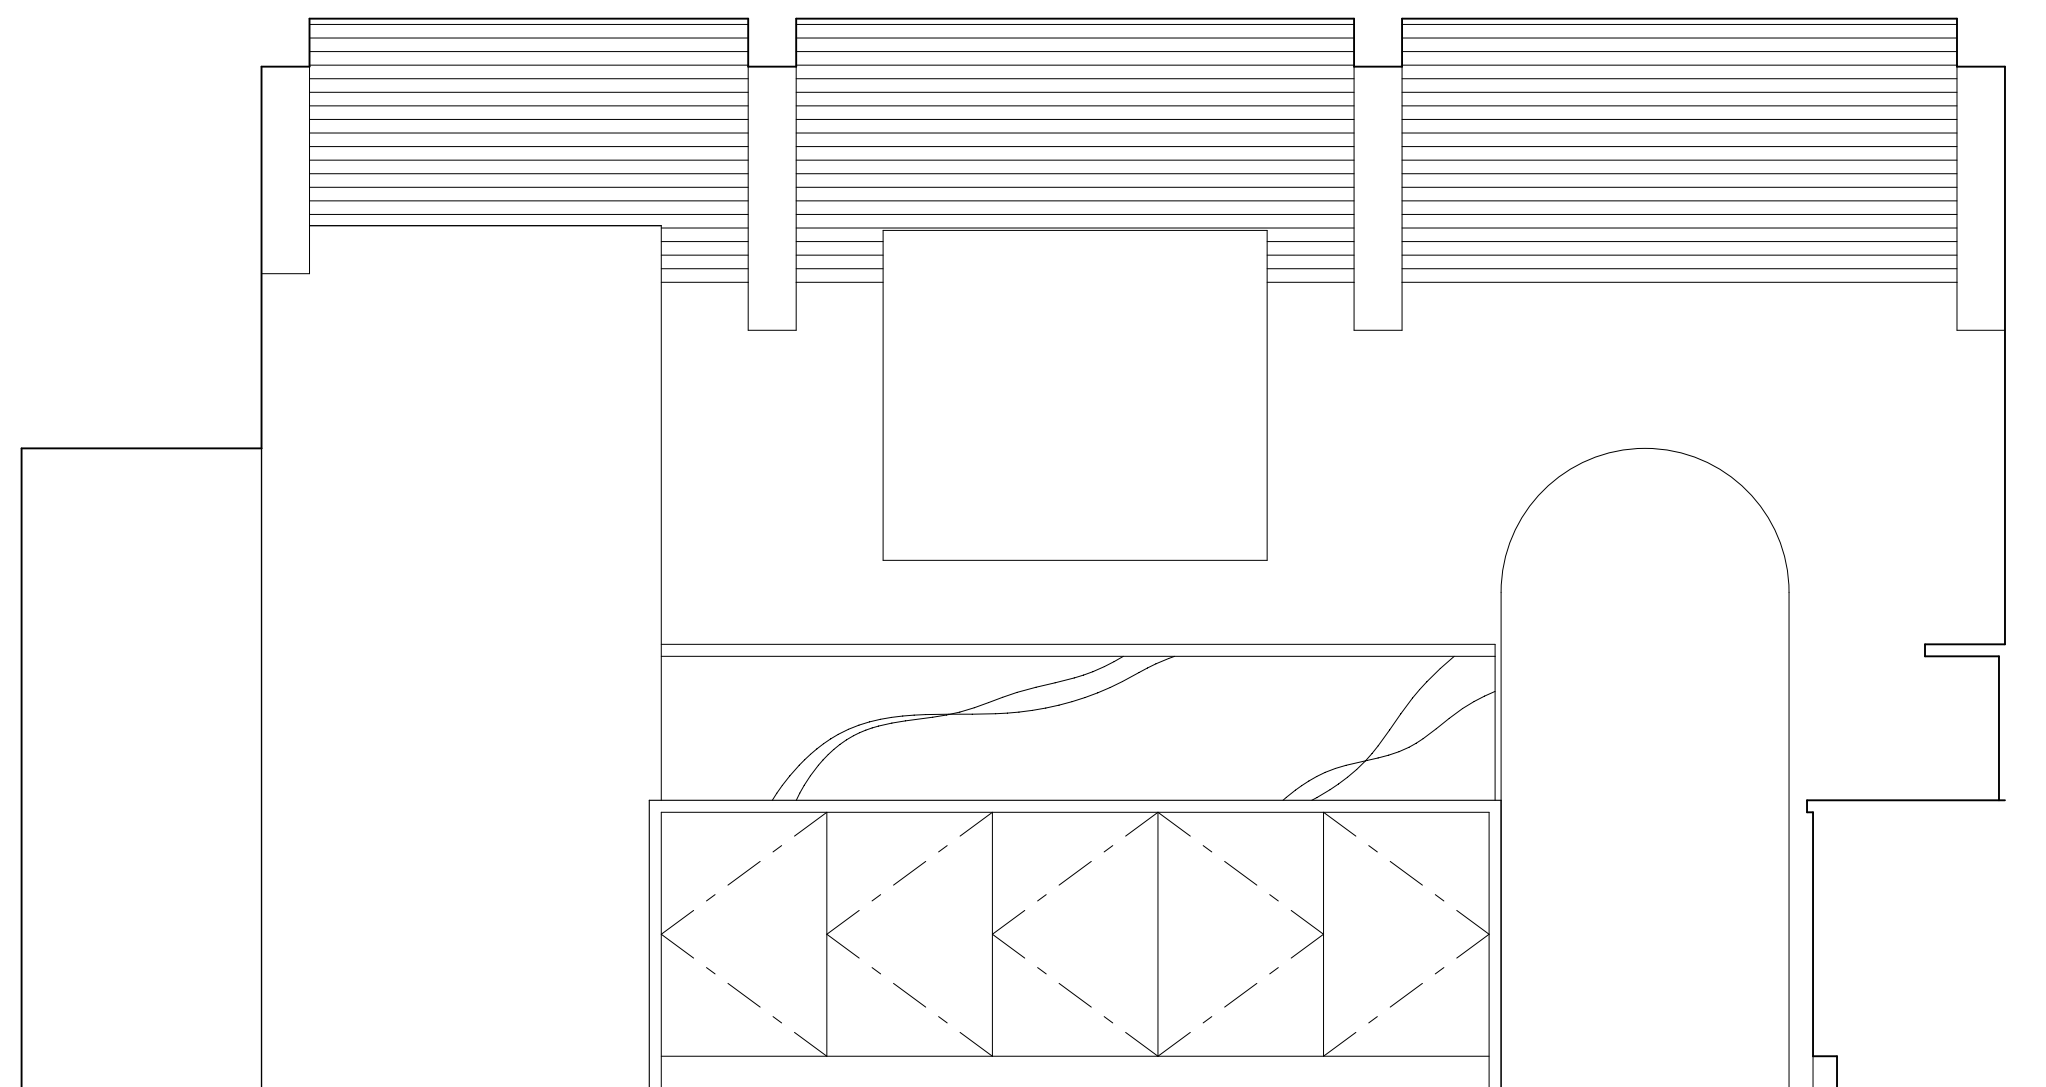

5 ELEVATION AT ISLAND (BAR / SEATING)
1/2" = 1'-0"

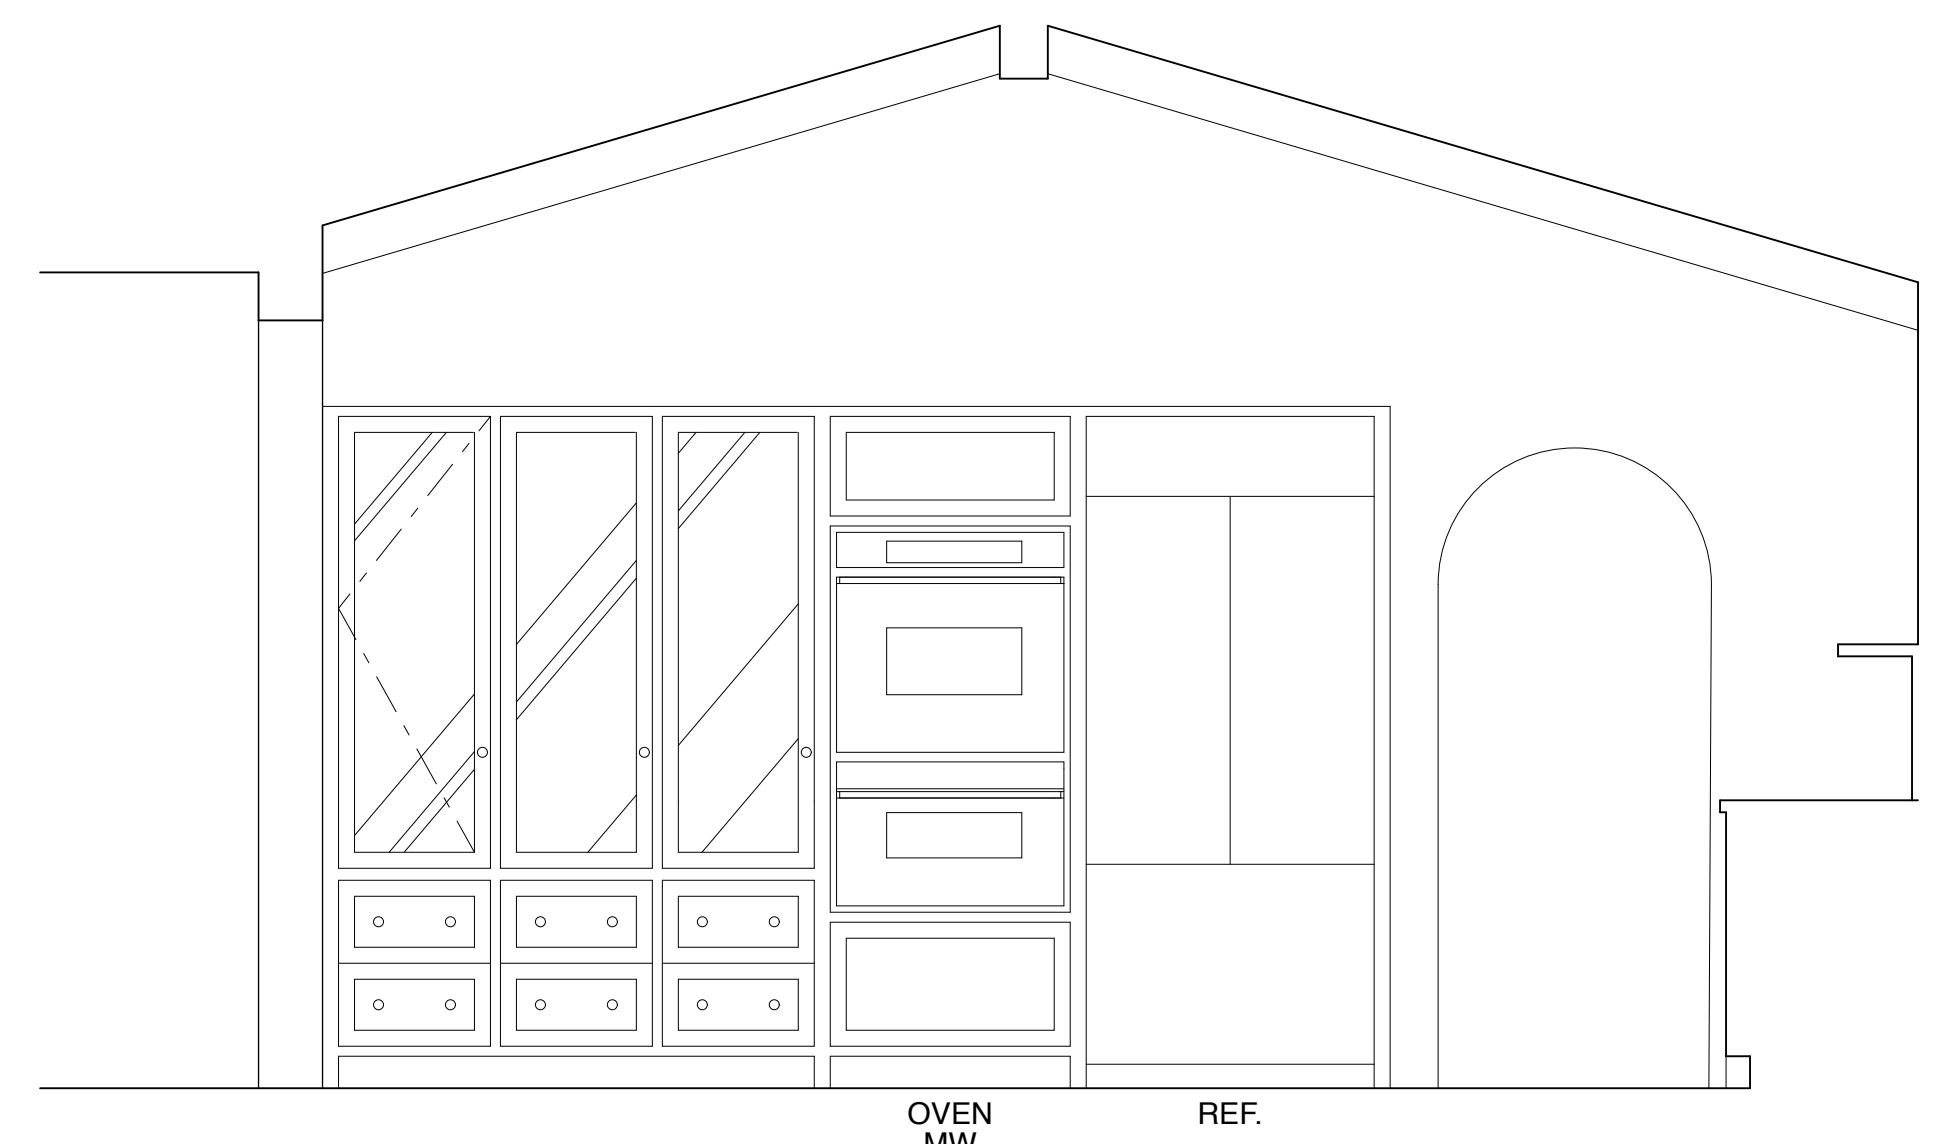

6 ELEVATION AT REF. / OVEN / MW / STORAGE WALL
1/2" = 1'-0"

INTERIOR ELEVATIONS

634 N Las Palmas



ALVAREZ & VINCENT