


999 NORTH DOHENY DRIVE #1104, WEST HOLLYWOOD

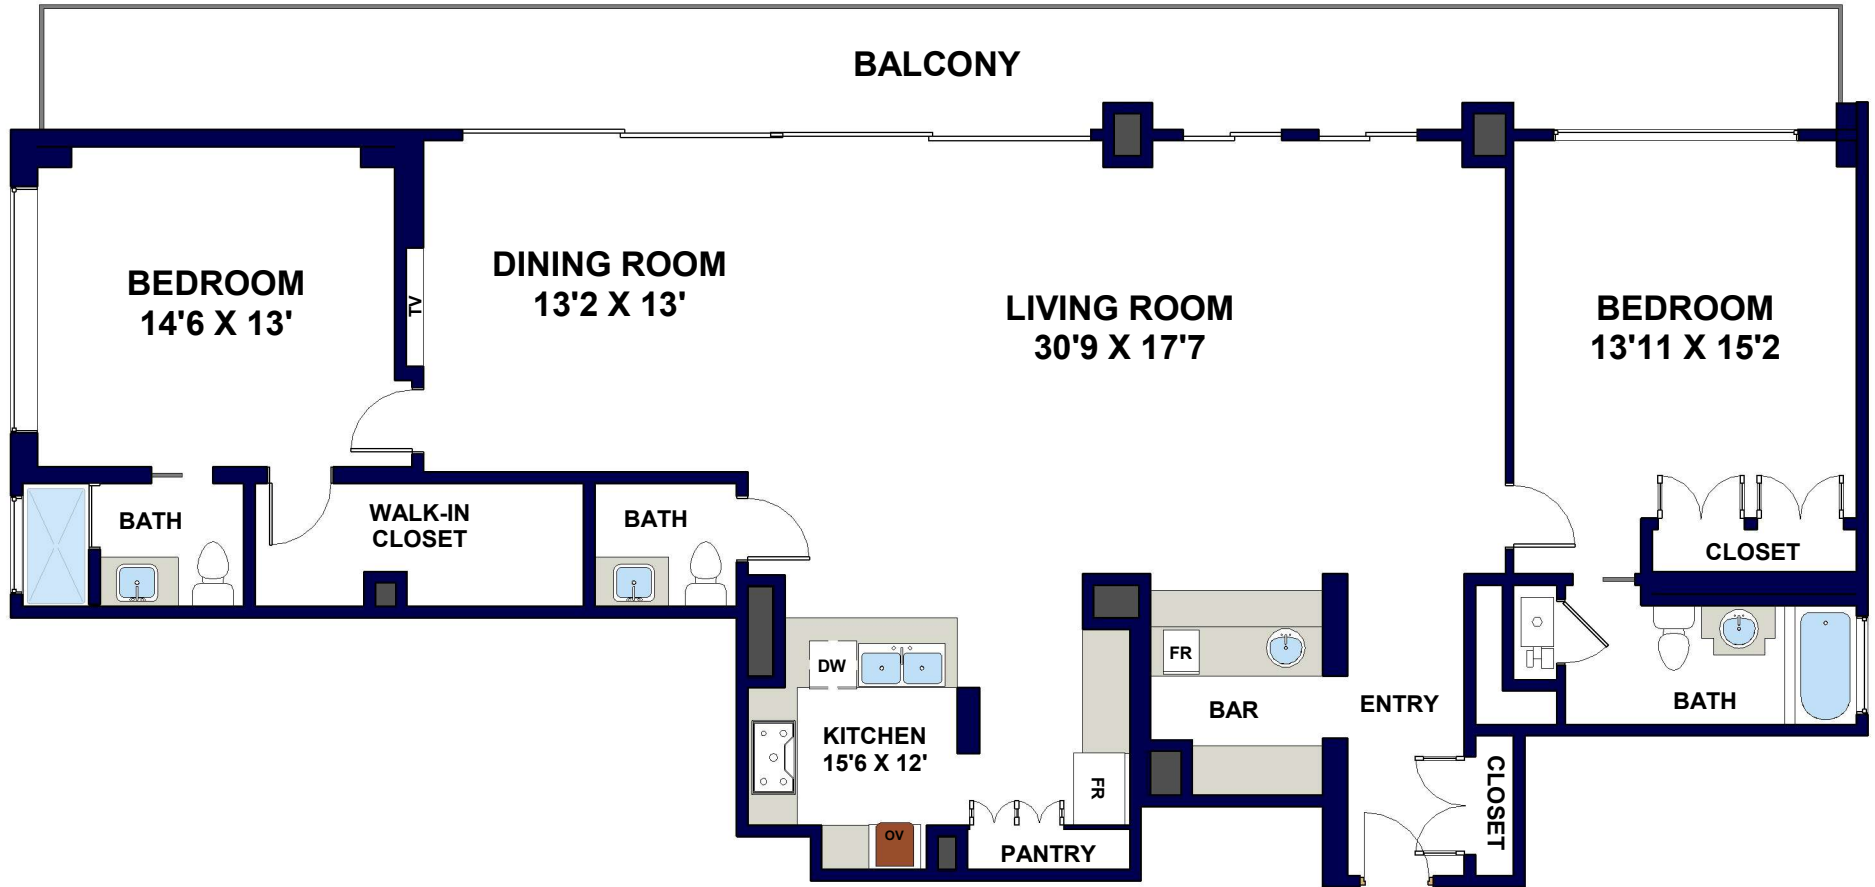

FLOOR PLAN CREATED BY REST, INFORMATION DEEMED RELIABLE, BUT NOT GUARANTEED. (626) 840-1717